
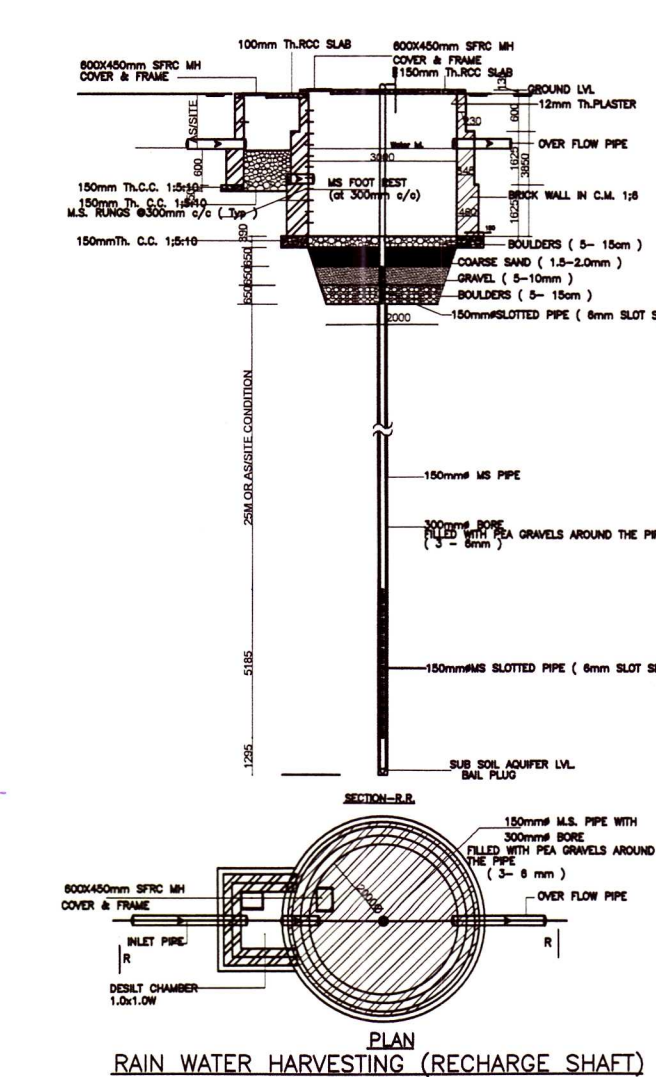


PROPOSED LAY- OUT PLAN FOR **THIRTY THREE BUILDERS SOLUTIONS PVT LTD** , THROUGH DIRECTOR:- **SRI ABHISHEK SINGH CHANDEL** S/O **SRI SUDHAKAR SINGH**, SITUATED AT GATA NO. 214(M.), VILL.-**JAMWASI**, PARGANA -**DEWA**, TEHSIL.- **NAWABGANJ**, DISTT.- **BARABANKI**.


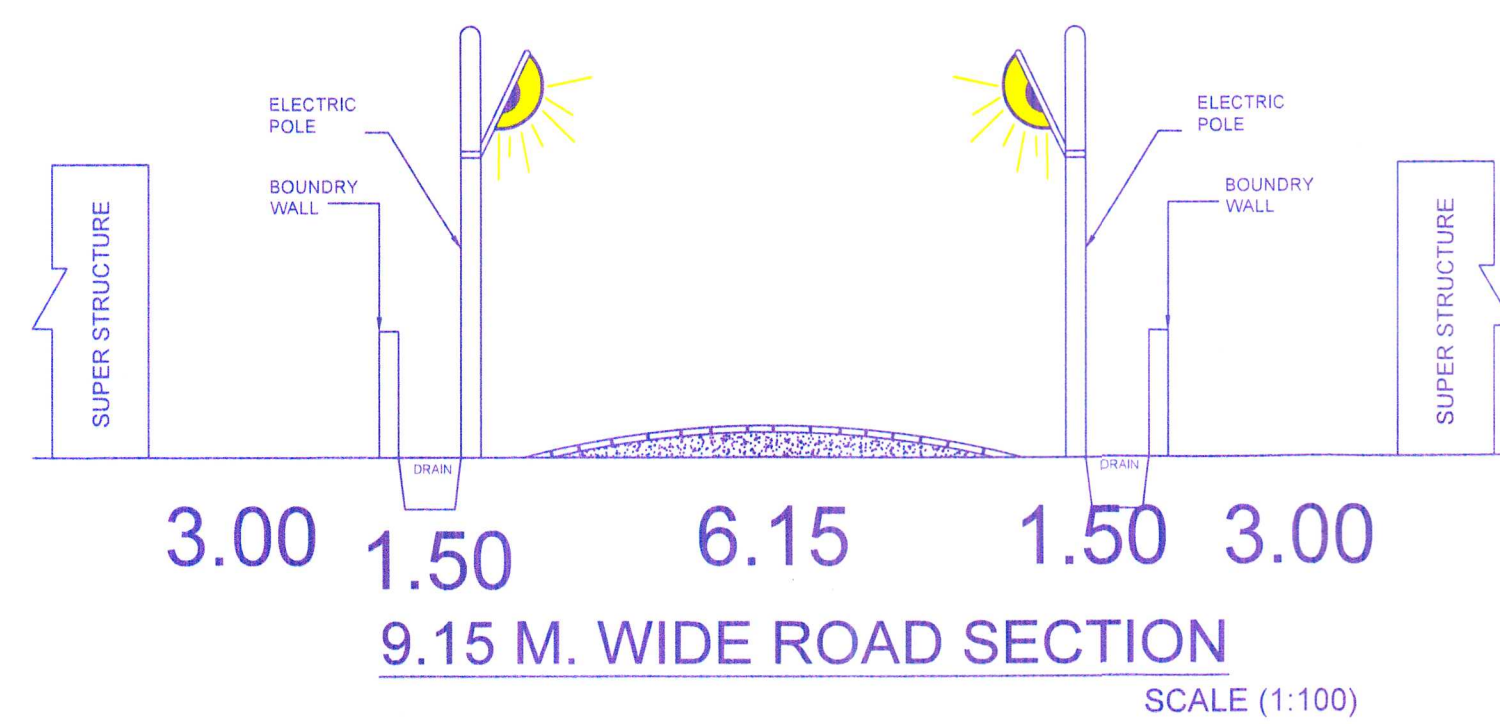


DISCRPTION OF PLOTS		
PLOT NO.	PLOT SIZE	AREA (SQM.)
A1	---	135.60
A2	9.14Mx21.33M	194.95
A3	9.14Mx21.33M	194.95
A4	9.14Mx21.33M	194.95
A5	10.66Mx21.33M	227.37
A6	10.66Mx21.33M	227.37
A7	9.14Mx21.33M	194.95
A8	9.14Mx21.33M	194.95
A9	7.62Mx21.33M	162.53
A10	7.62Mx21.33M	162.53
A11	7.62Mx21.33M	162.53
A12	7.62Mx21.33M	162.53
A13	---	161.80
B1	---	109.18
B2	7.62Mx12.19M	92.88
B3	7.62Mx12.19M	92.88
B4	7.62Mx12.19M	92.88
B5	7.62Mx12.19M	92.88
B6	15.24Mx6.09M	92.95
B7	15.24Mx6.09M	92.81
B8	7.62Mx12.19M	92.88
B9	7.62Mx12.19M	92.88
B10	7.62Mx12.19M	92.88
B11	7.62Mx12.19M	92.88
B12	7.62Mx12.19M	92.88
B13	7.62Mx12.19M	92.88
B14	---	79.55
B15	---	50.55
B16	6.09Mx12.19M	74.23
B17	6.09Mx12.19M	74.23
B18	7.62Mx12.19M	92.88
B19	7.62Mx12.19M	92.88
B20	9.14Mx12.19M	111.41
B21	7.62Mx12.19M	92.88
B22	7.62Mx12.19M	92.88
B23	7.62Mx12.19M	92.88
B24	7.62Mx12.19M	92.88
B25	7.62Mx12.19M	92.88
B26	7.62Mx12.19M	92.88
B27	7.62Mx12.19M	92.88
B28	---	68.34
TOTAL PLOT AREA		4895.00


SPACE FOR APPROVAL

Map Checked
Draftsman
Zila Panchayat Barabanki

परिचय संख्या-1911 दिनांक-24/10/2025
श्री. राधा के अग्रिम में श्री. आशुतोष कुमार शर्मा द्वारा
प्लान संशोधन/सुधार के लिए
प्लान संशोधन/सुधार के लिए

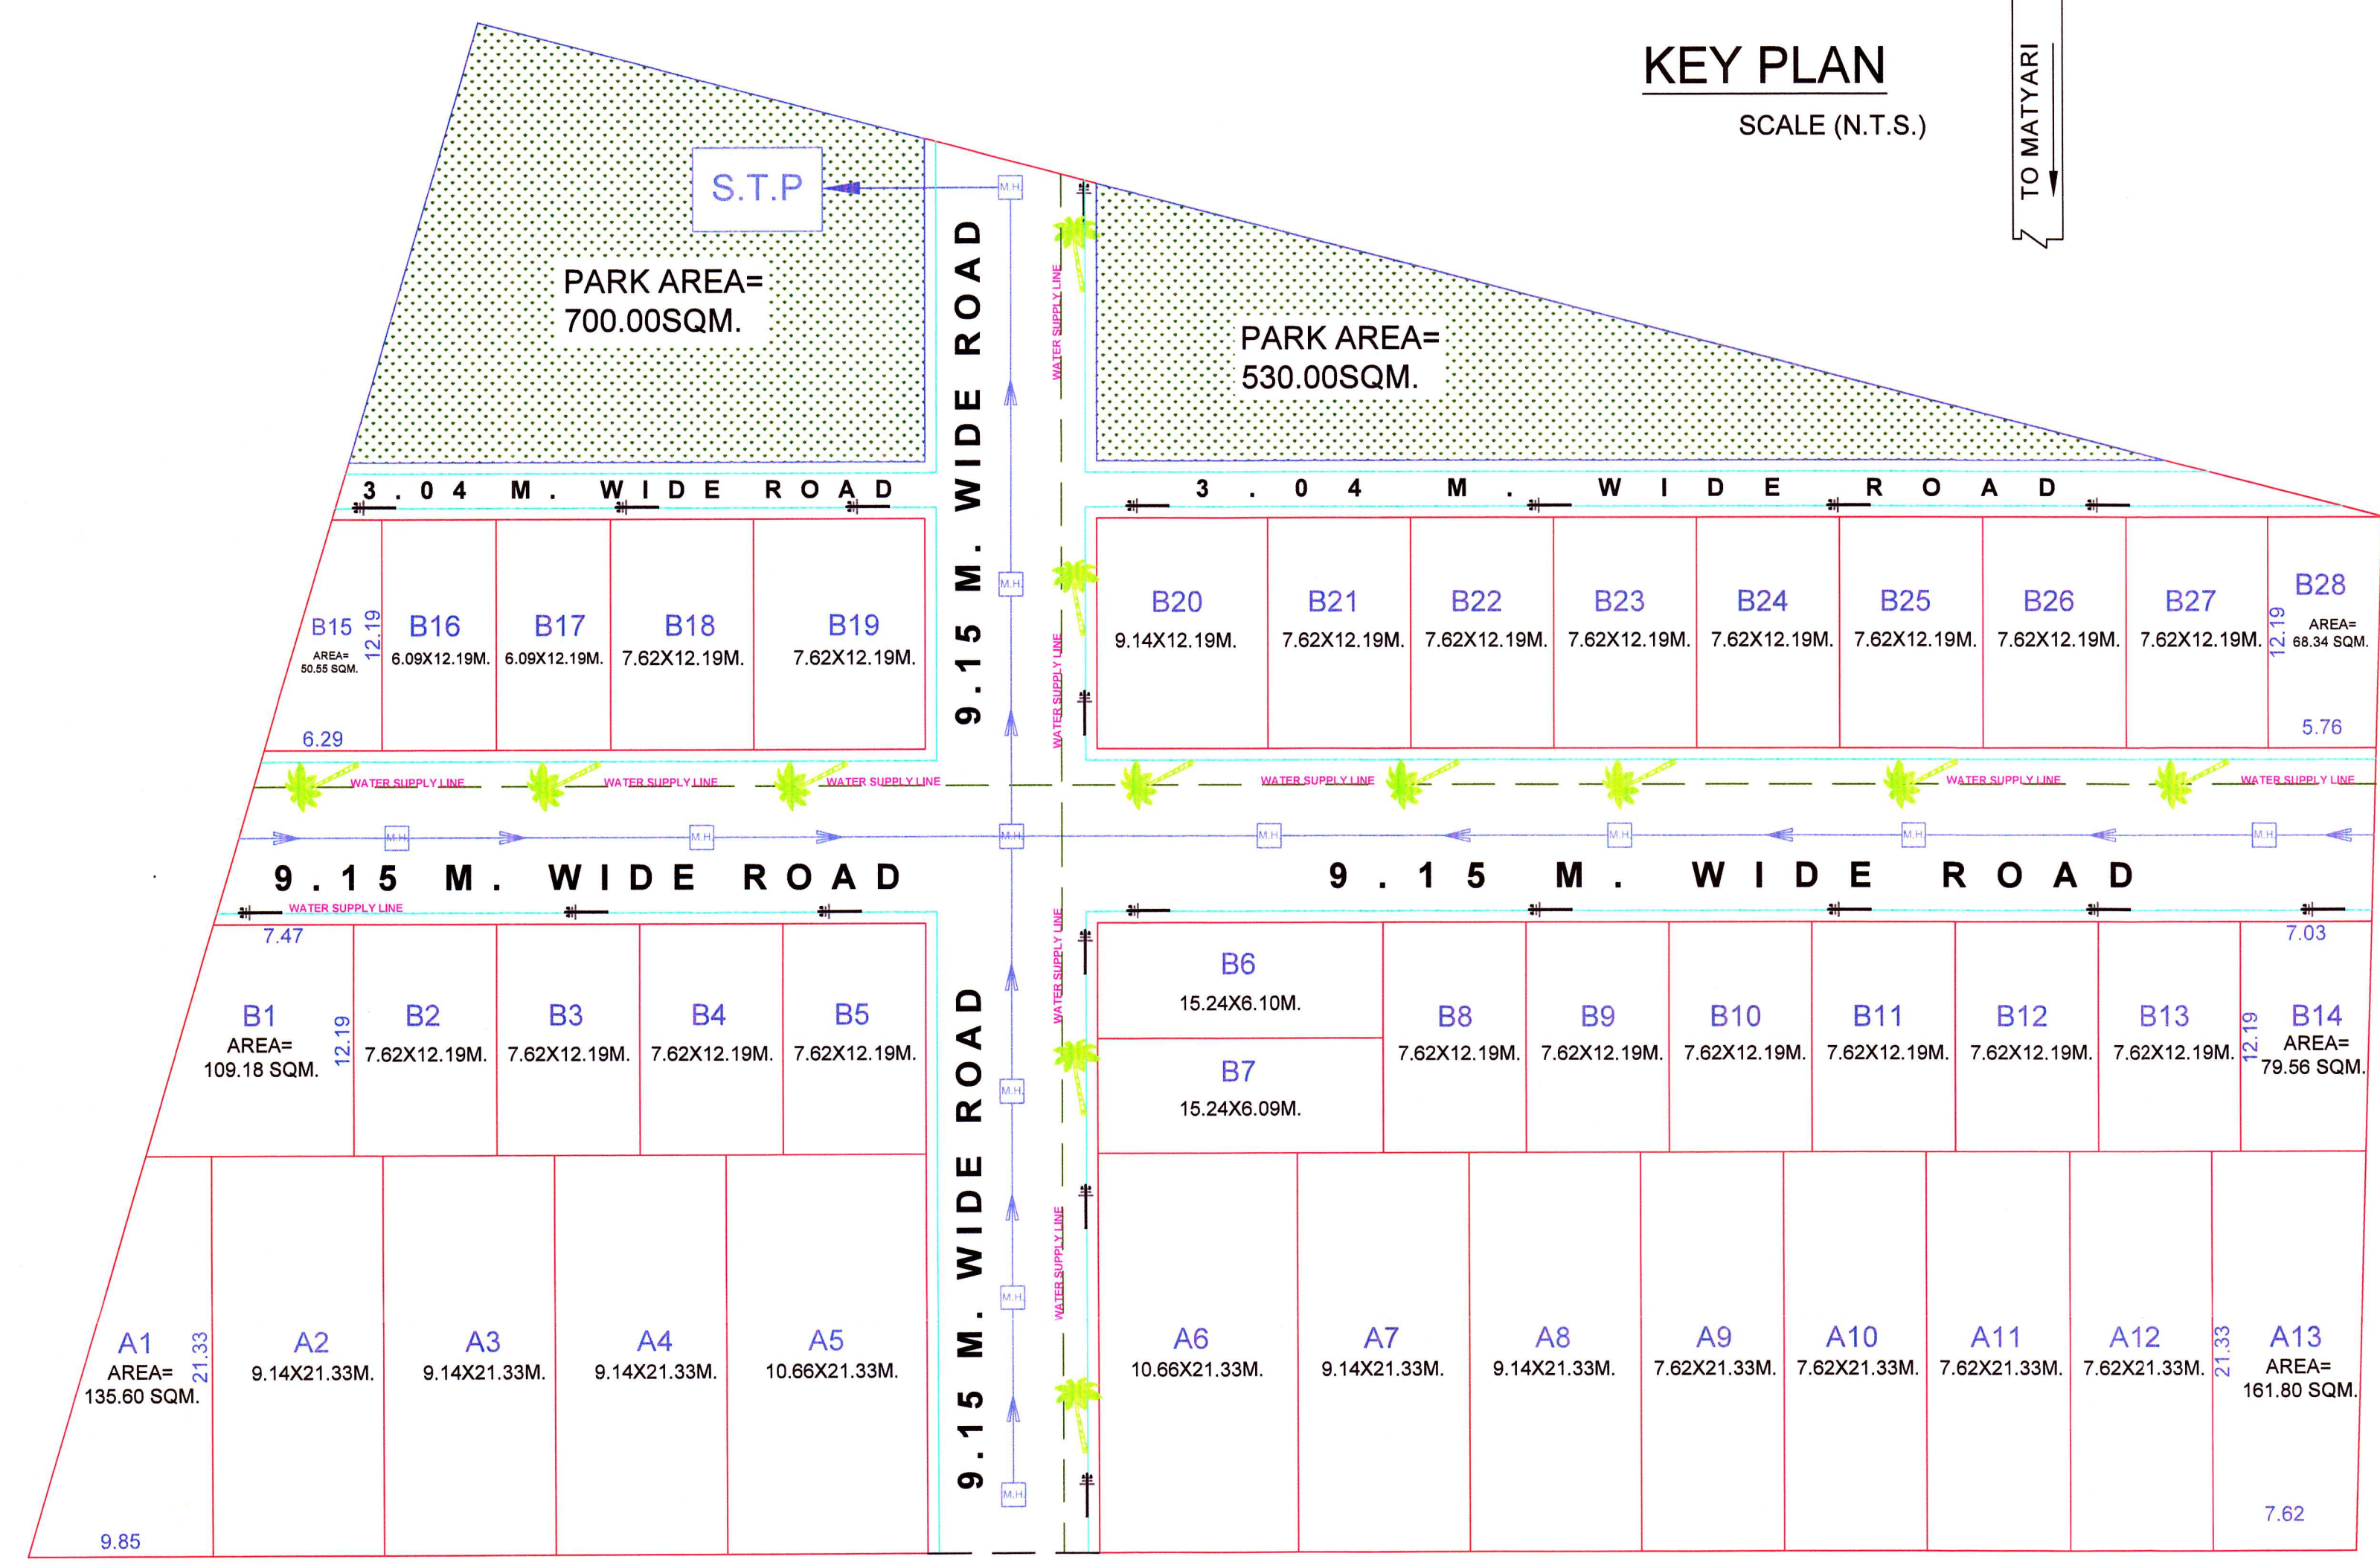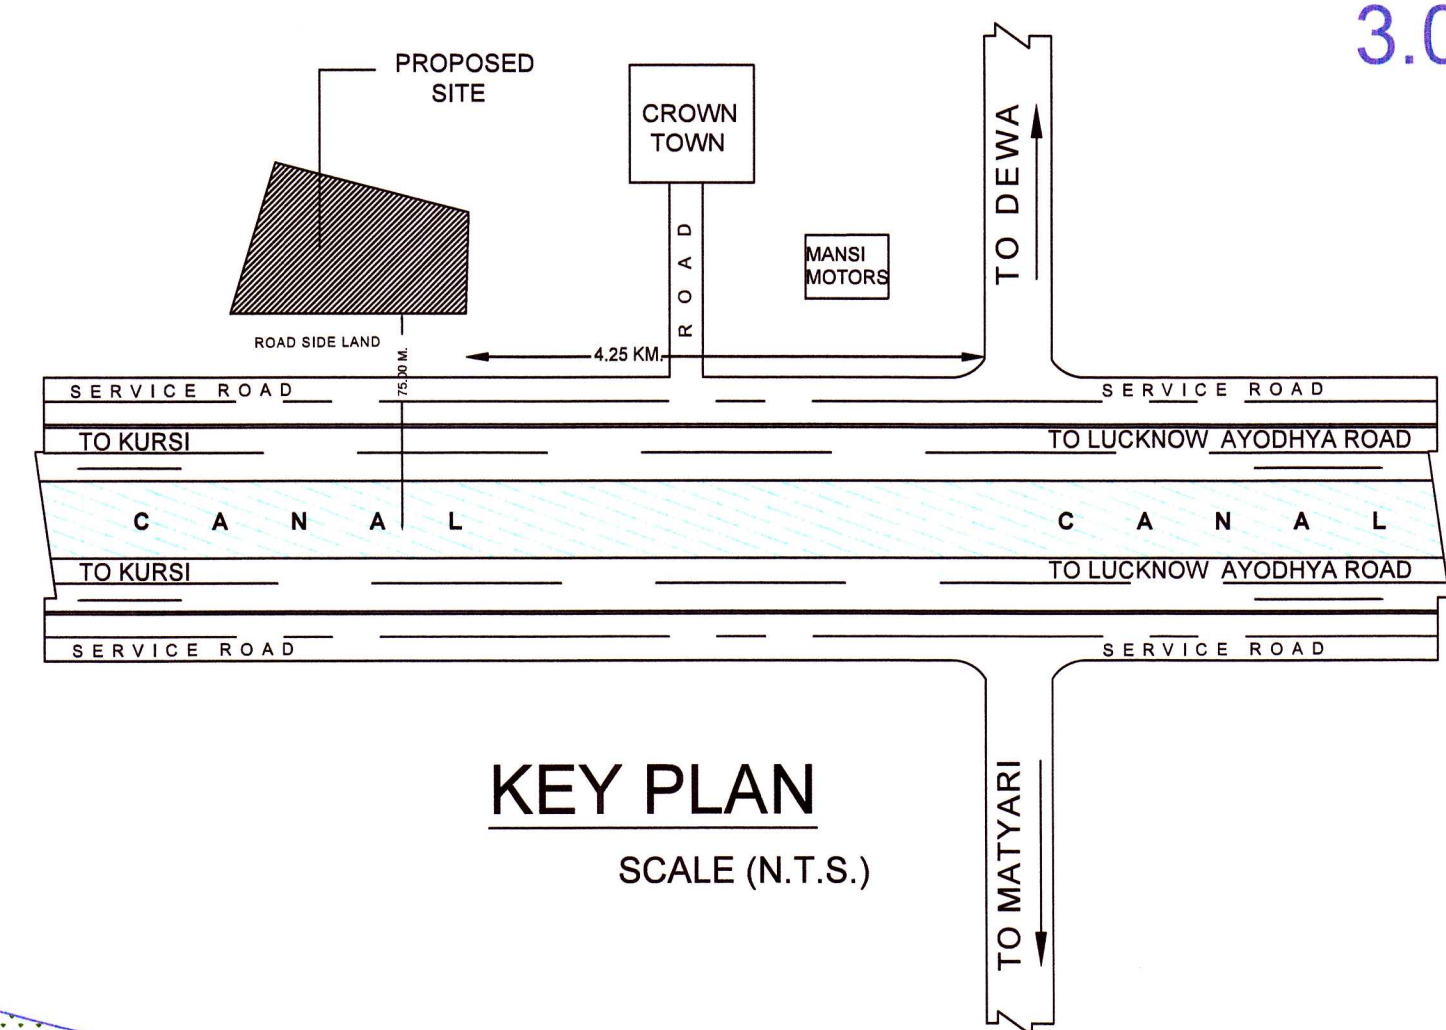

LAY-OUT PLAN
SCALE 1:300

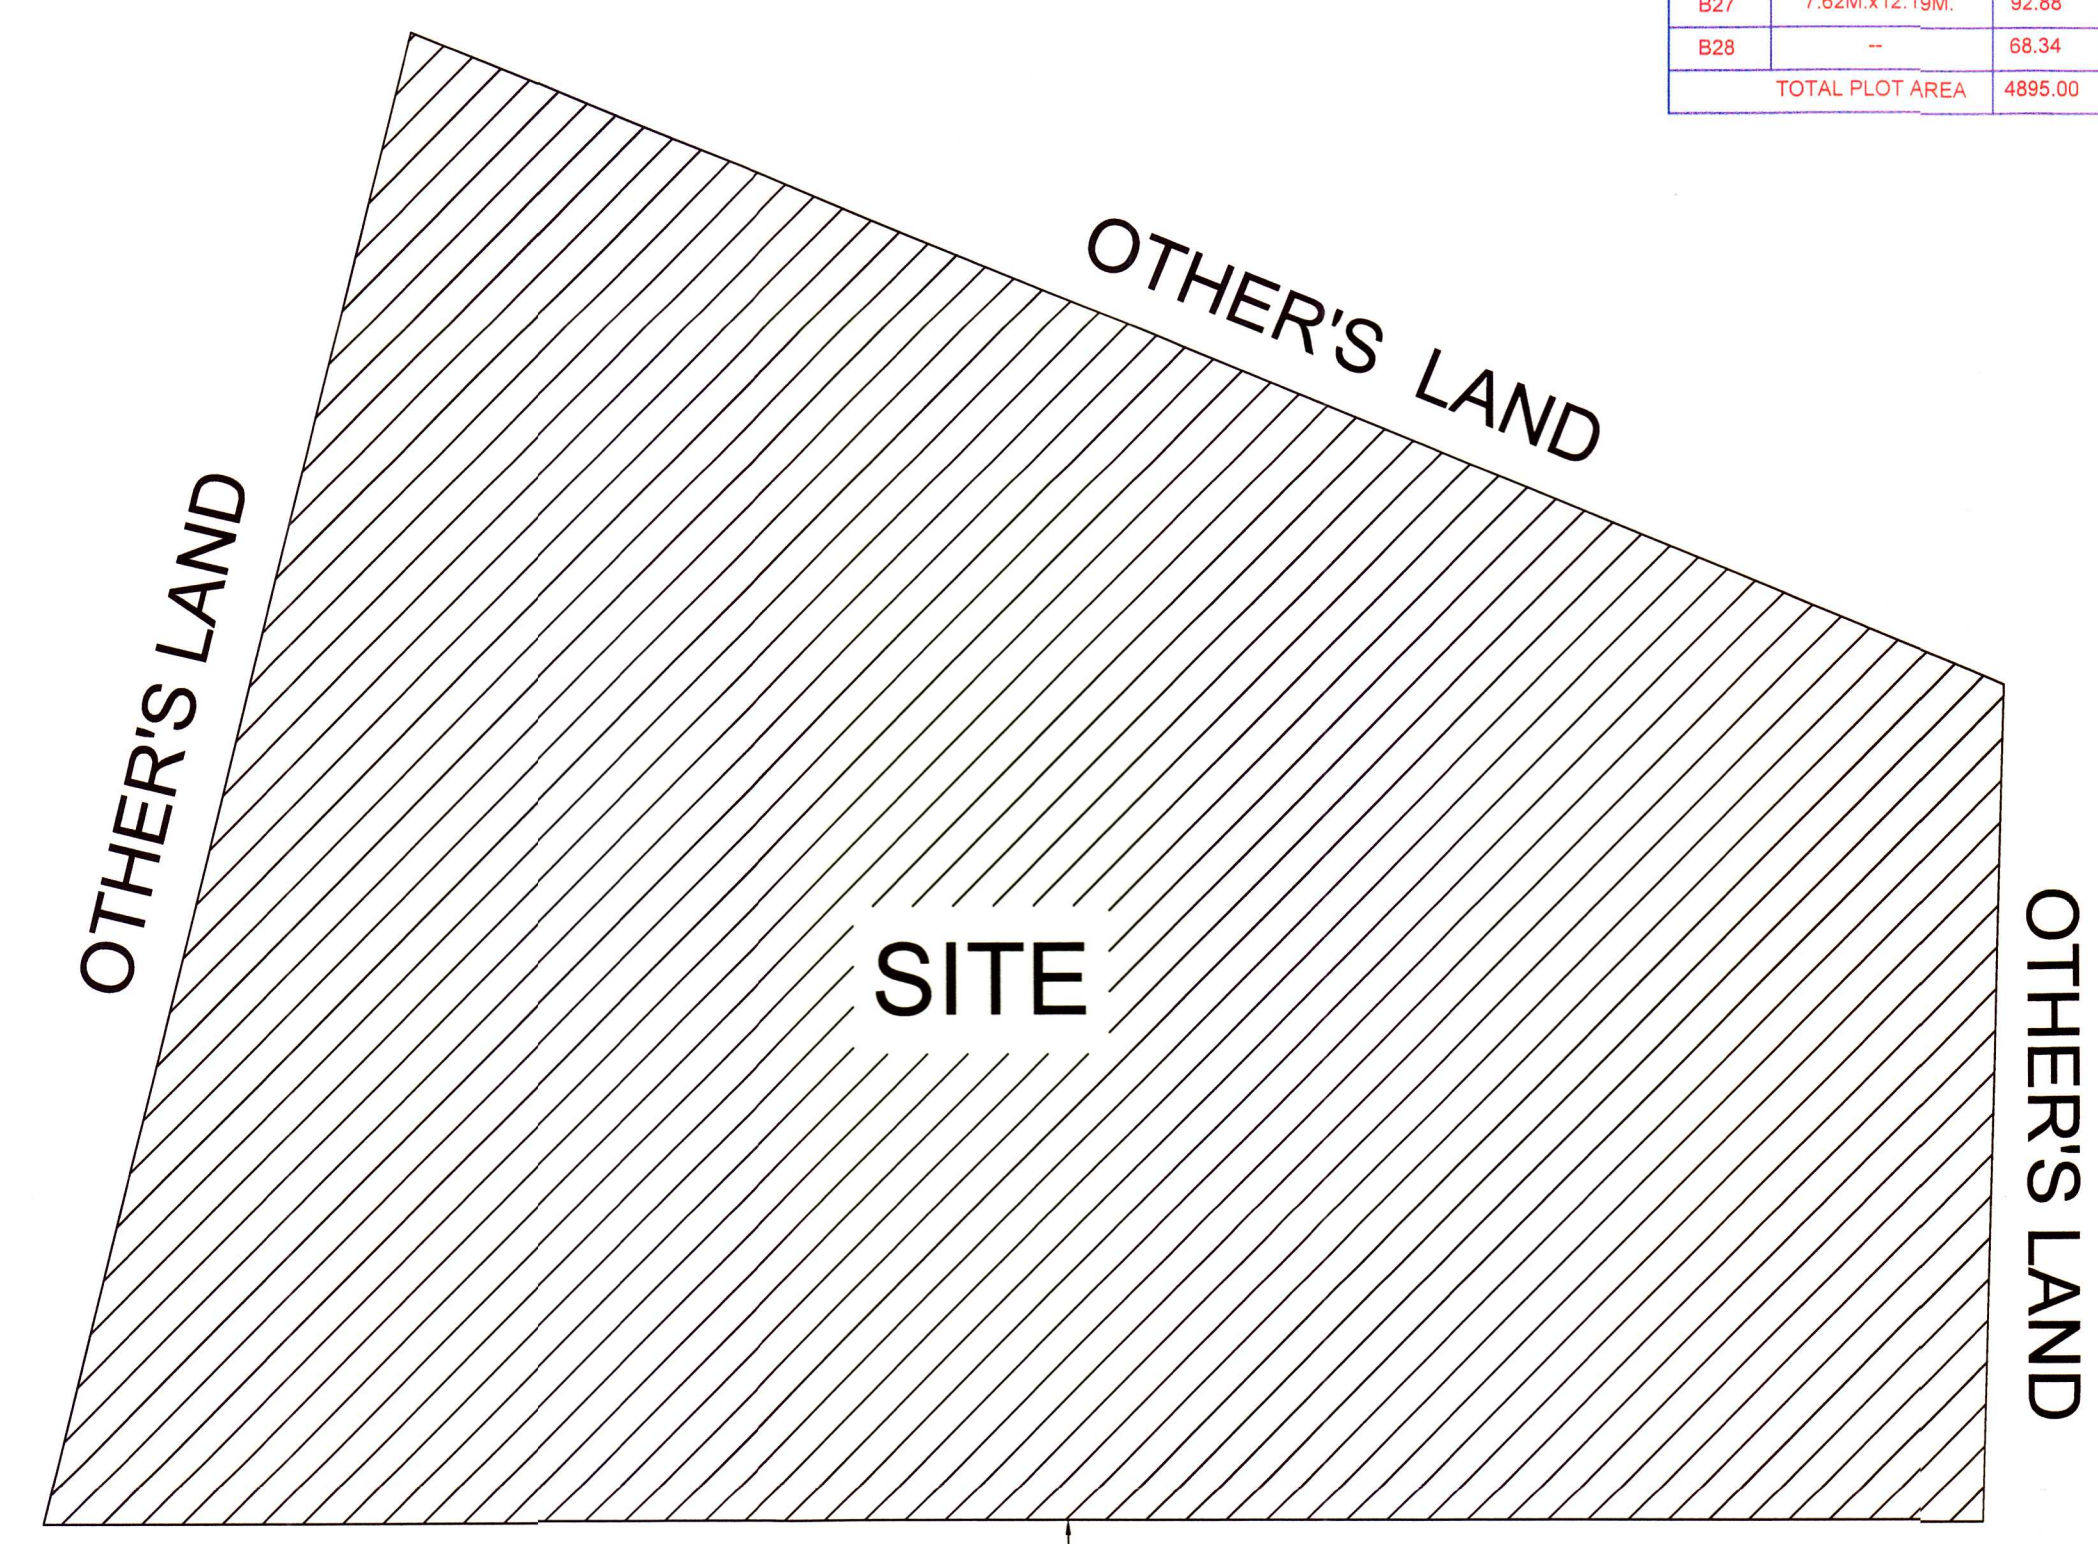


SITE PLAN
SCALE 1:500

AREA STATEMENT

TOTAL LAND AREA - 8160.00 SQM.- 100.00 %
TOTAL PLOT AREA - 4895.00 SQM.- 59.98 %
TOTAL ROAD AREA - 2035.00 SQM.- 24.95 %
PARK AREA - 1230.00 SQM.- 15.07 %

REFERENCE

DRAIN LINE	=====
SEWER LINE	-----
ELECTRIC POLE	EP
EXISTING ROAD	=====
PROPOSED ROAD	=====

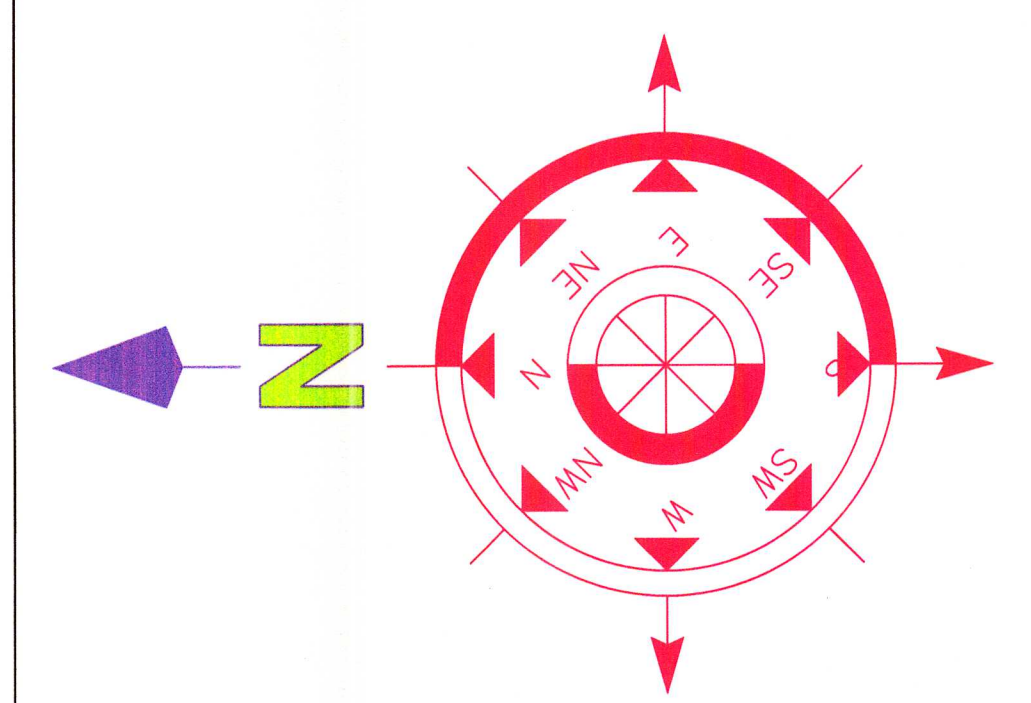

Abhishek Singh Director

OWNER SIGN.

ARCHITECT
SADIQUE AMEEN
B Arch. (C.A. 2013/80957)
S/A V.P.U.L. KHAND GOMTI NAGAR
MOB. 09695736766
E.mail. sadiqueamin1981@gmail.com

ARCH. SIGN.